


**NOTE:**

1. ALL DIMENSIONS ARE IN MILLIMETRES.
2. REFER TO PLAN FOR RUBBER SURFACE COLOUR.

	Drawing title: <b>EDGE DETAIL - CURB SURROUND          ON GRAVEL BASE</b>	Scale: N.T.S.	Drawing no. <b>FD-1</b>
		Date: APRIL 2013	

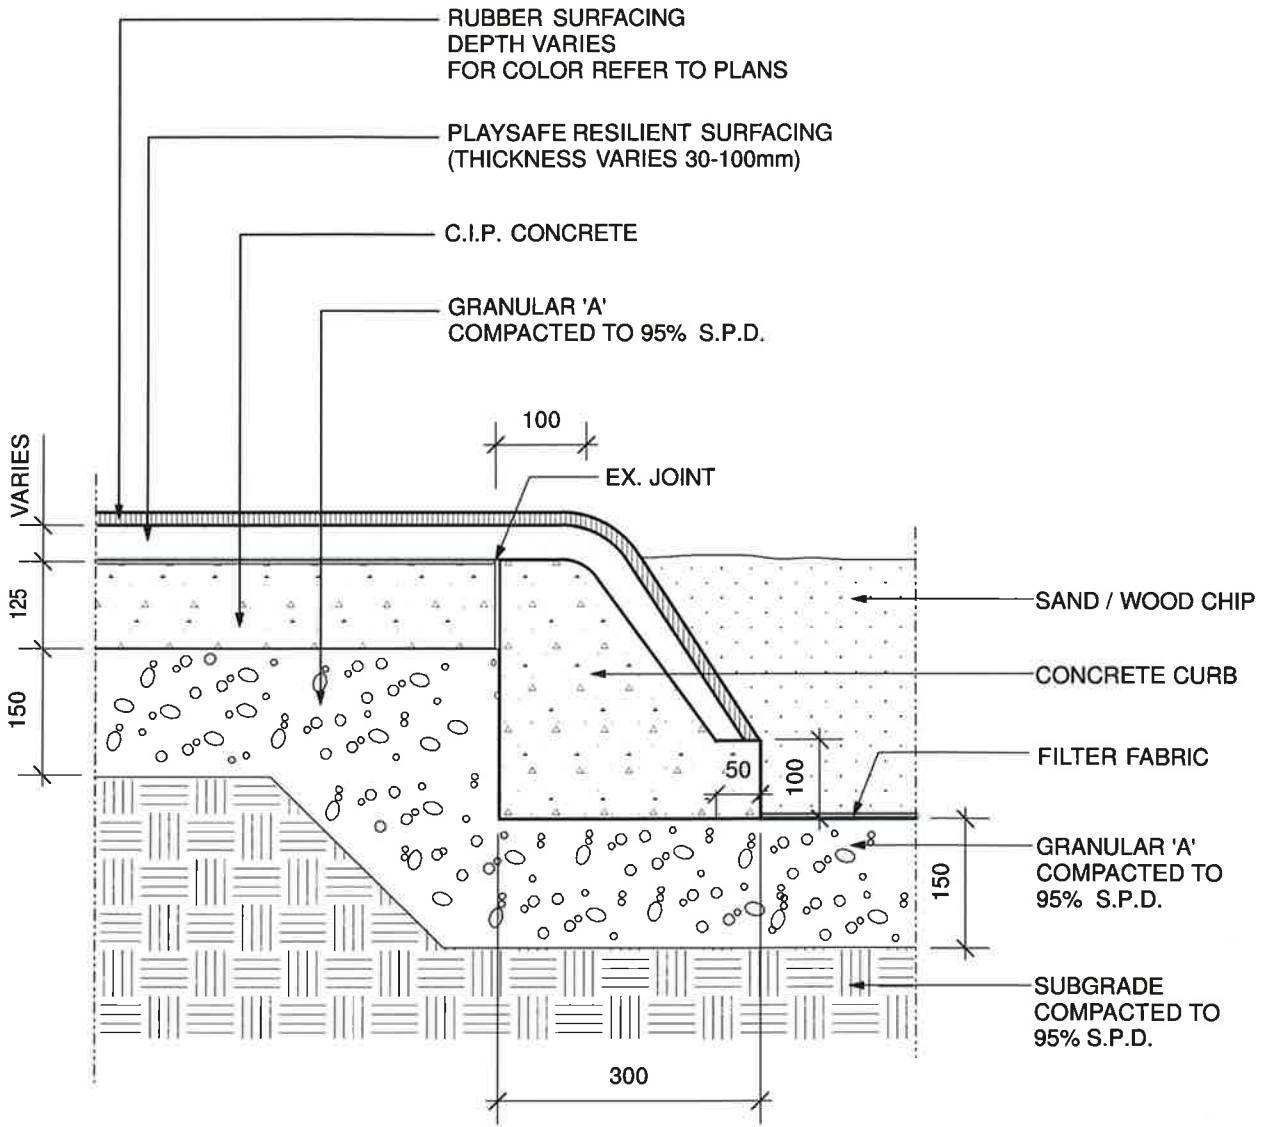

**NOTE:**

1. ALL DIMENSIONS ARE IN MILLIMETRES.
2. REFER TO PLAN FOR RUBBER SURFACE COLOUR.



Drawing title:


**EDGE DETAIL - CURB SURROUND  
ON CONCRETE BASE**

Scale:  
N.T.S.

Date:  
APRIL 2013

Drawing no.

**FD-2**

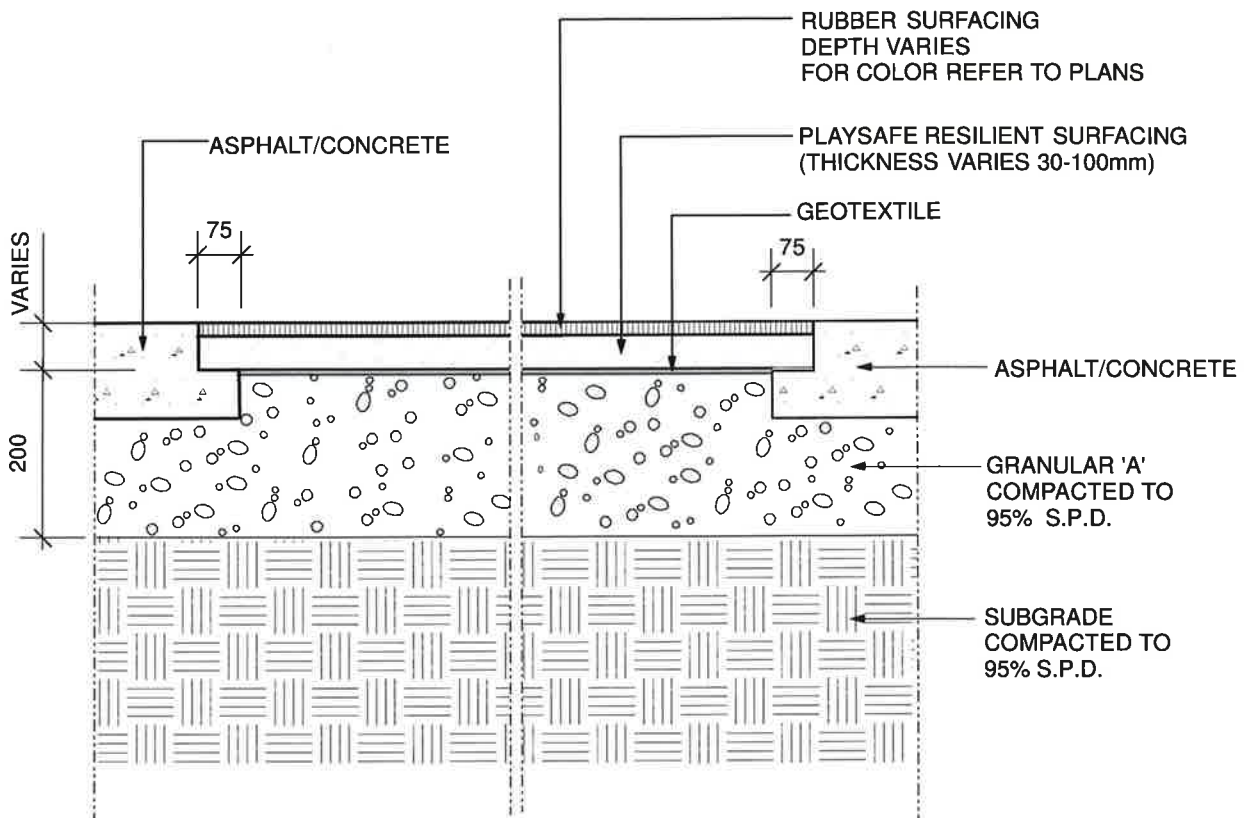

NOTE:


1. ALL DIMENSIONS ARE IN MILLIMETRES.
2. REFER TO PLAN FOR RUBBER SURFACE COLOUR.



Drawing title:  
**RUBBERIZED SURFACE  
 RECESSED DETAIL**

Scale:  
 N.T.S.  
 Date:  
 APRIL 2013

Drawing no.  
**FD-3**

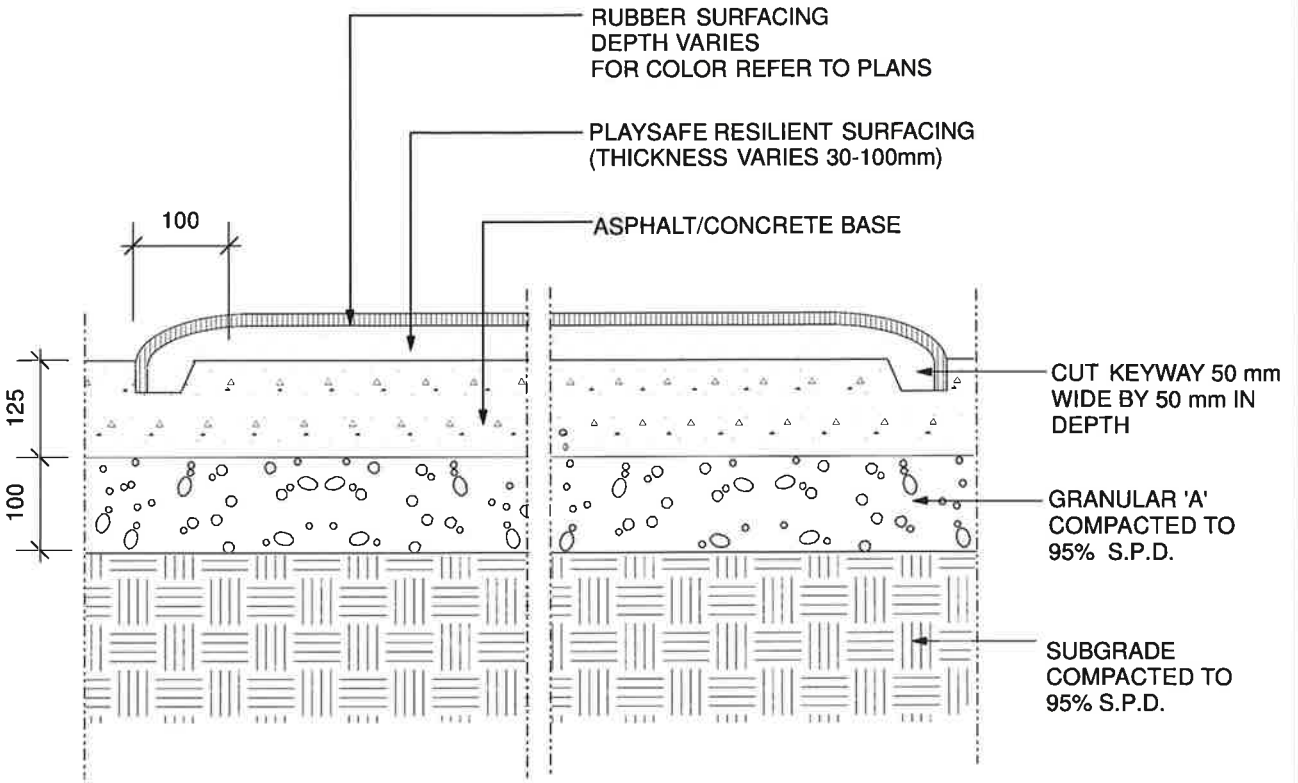


**NOTE:**

- 1. ALL DIMENSIONS ARE IN MILLIMETRES.
- 2. REFER TO PLAN FOR RUBBER SURFACE COLOUR.



Drawing title:  
**RUBBERIZED SURFACE**  
KEYWAY DETAIL

Scale: N.T.S.	Drawing no. <b>FD-4</b>
Date: APRIL 2013	

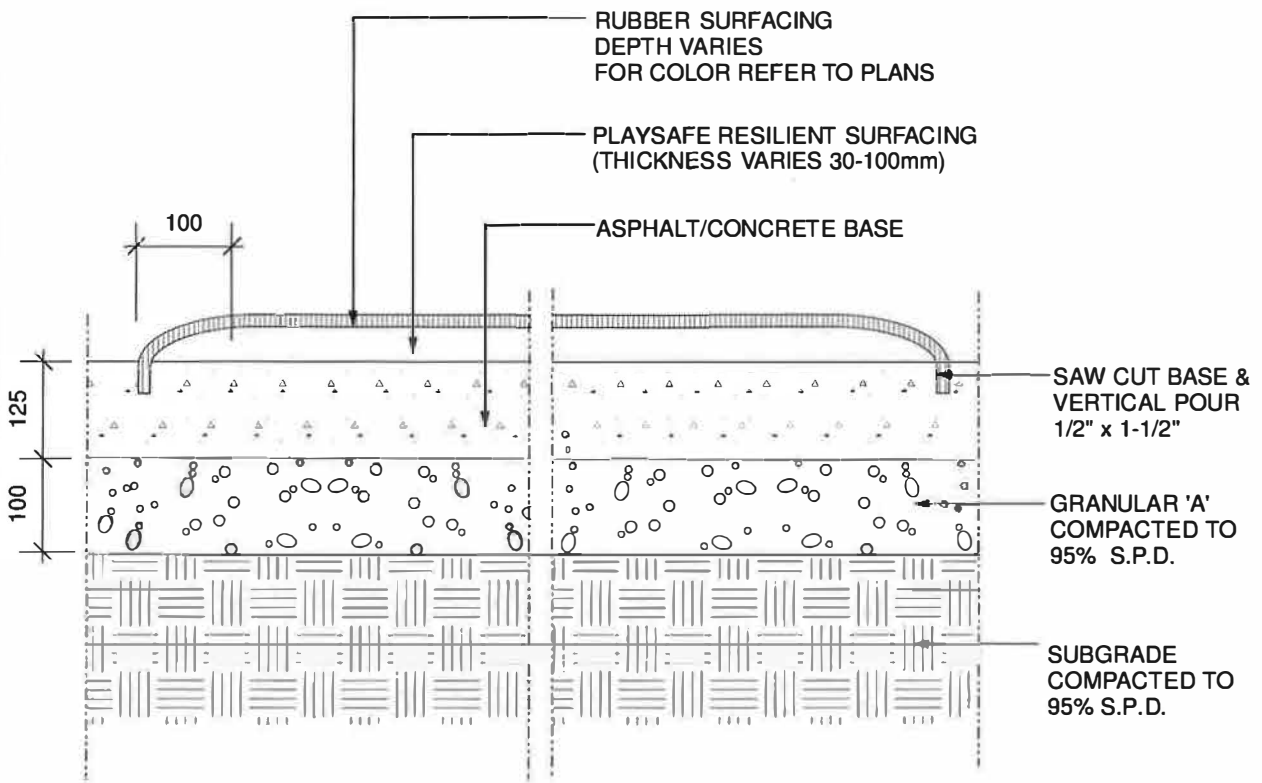

**NOTE:**

1. ALL DIMENSIONS ARE IN MILLIMETRES.
2. REFER TO PLAN FOR RUBBER SURFACE COLOUR.




Drawing title:  
**RUBBERIZED SURFACE**  
EDGE DETAIL - SAW CUT

Scale:  
N.T.S.

Date:  
APRIL 2013

Drawing no.

**FD-5**

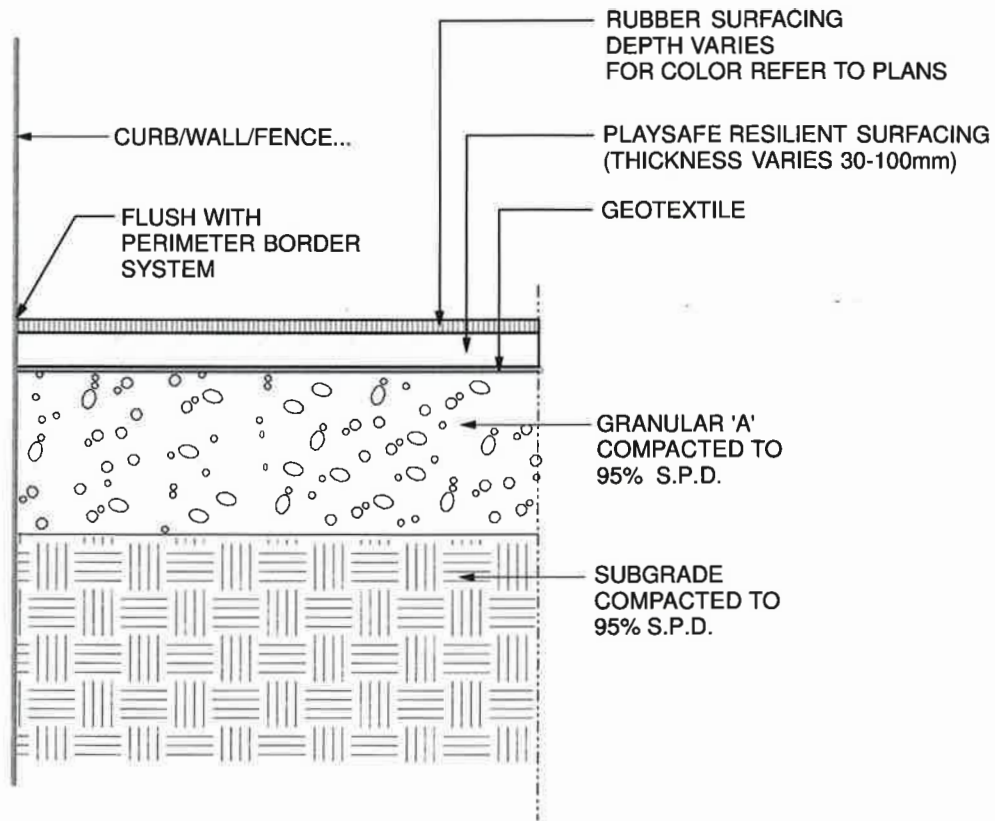

**NOTE:**

1. ALL DIMENSIONS ARE IN MILLIMETRES.
2. REFER TO PLAN FOR RUBBER SURFACE COLOUR.



Drawing title:

**RUBBERIZED SURFACE**  
TYPICAL EDGE DETAIL - FLUSH

Scale:  
N.T.S.

Date:  
APRIL 2013

Drawing no.

**FD-6**